


TYPE	YEAR	PROJECT NO.	SHEET NO.
TPR	2009		15

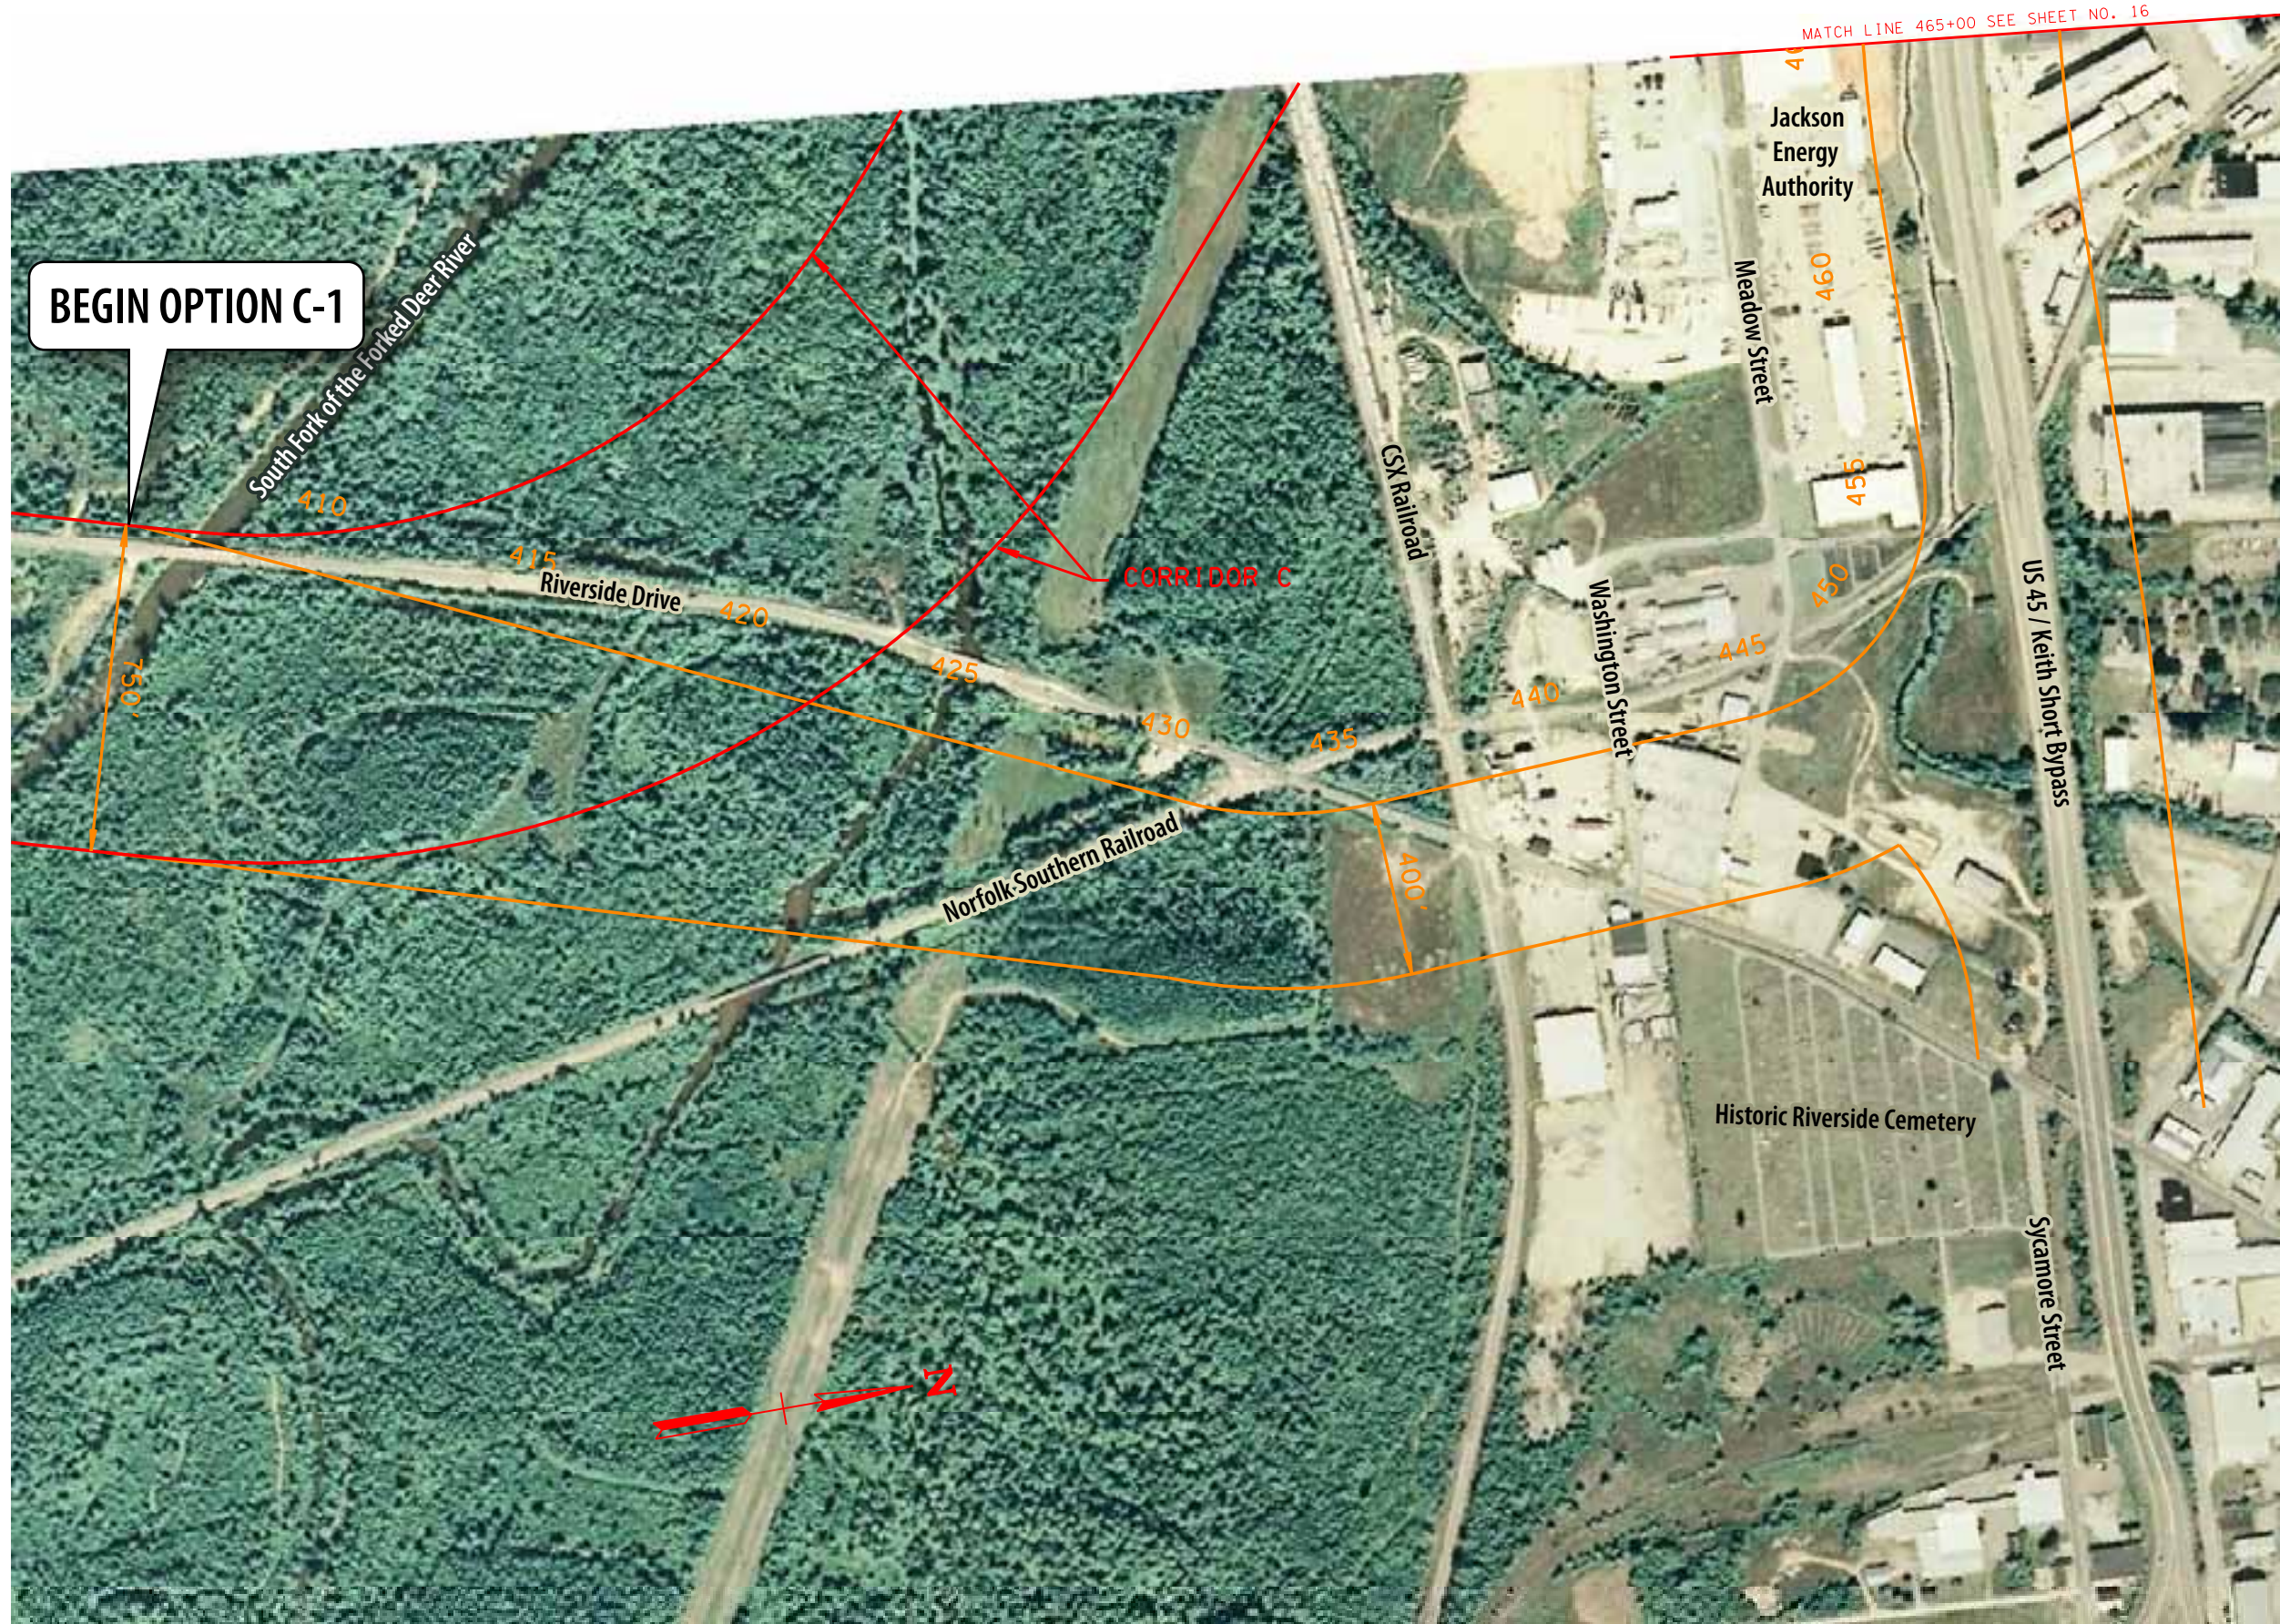

STATE OF TENNESSEE
 DEPARTMENT OF TRANSPORTATION

**CORRIDOR
 C1**

B.O.P. TO STA. 465+00

TYPE	YEAR	PROJECT NO.	SHEET NO.
TPR	2009		16



STATE OF TENNESSEE
 DEPARTMENT OF TRANSPORTATION

**CORRIDOR
 C1**

STA. 407 +00 TO E.O.P.

0 200 400'